



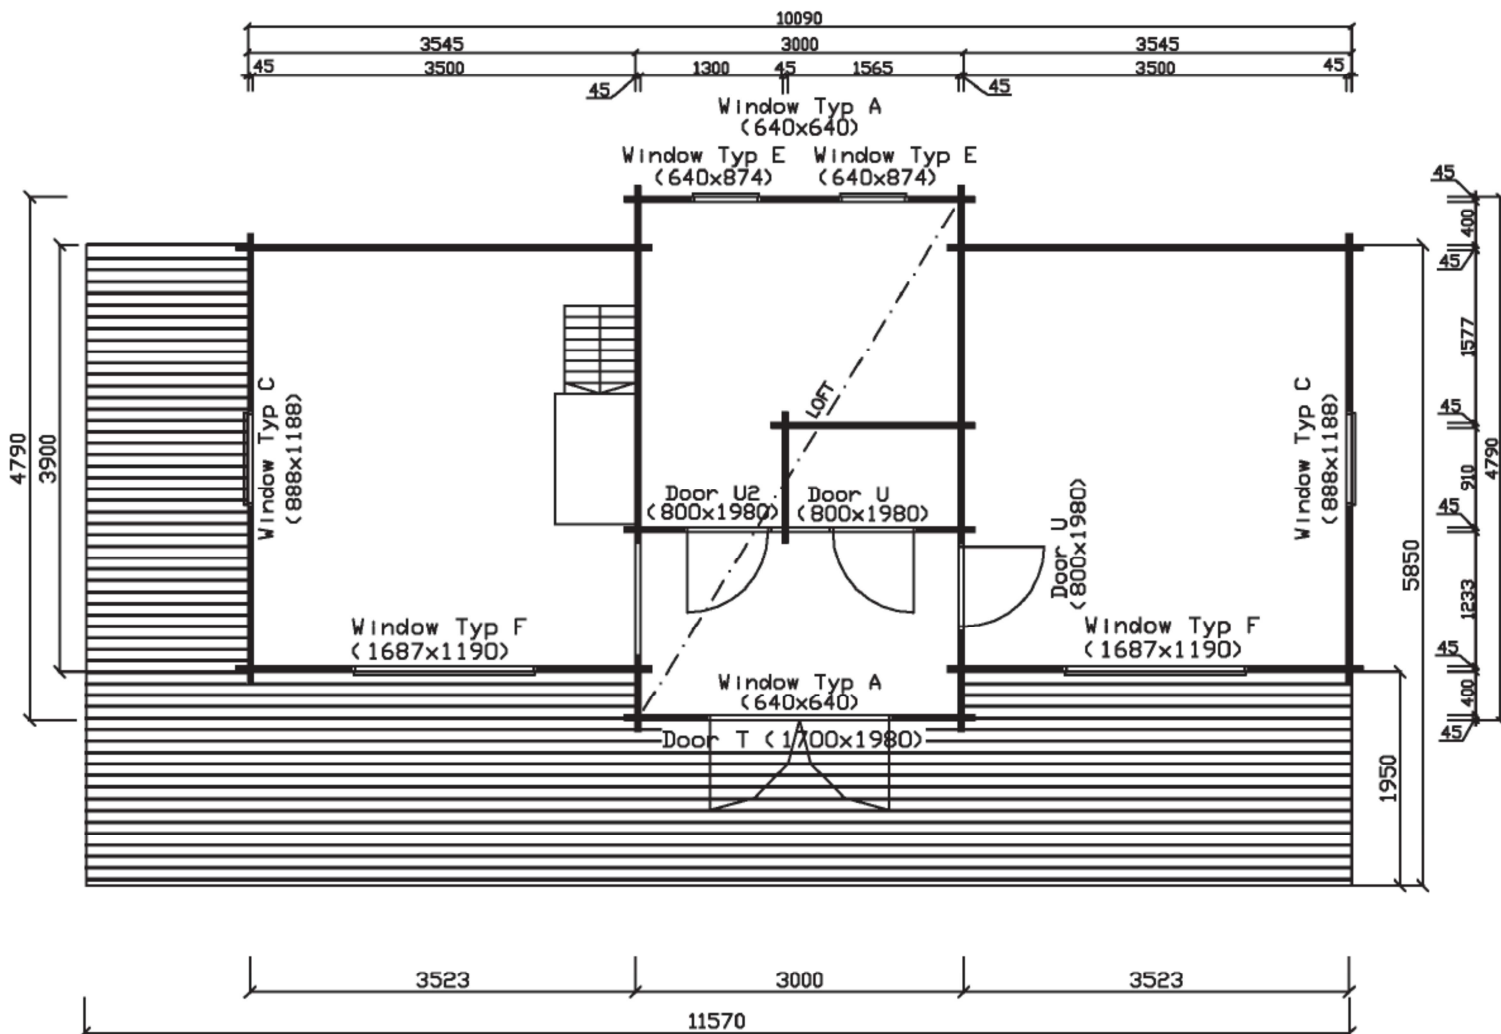

Lillevilla 110 Exclusive 2

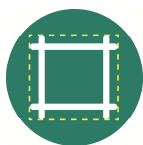



area $9,9 \times 3,9 = 38,6 \text{ m}^2$
 Dimensions of downstairs pedestal incl. terrace: 11570 mm x 5850 mm



boards: floor+roof 16mm
 wall 44 mm x 135 mm




black bitumen shingles
 roof area 67 m^2 (appr.)



1 x door type T 1700 x 1980
 1 x door type U2, left-handed 790 x 1980
 1 x door type U, right-handed 790 x 1980
 1 x door type U7 790 x 1980



2 x double window type F 1680 x 1190
 2 x window E 640 x 870
 2 x window C 890 x 1190
 2 x window A 640 x 640

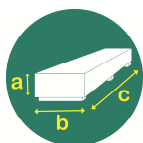

pack 1: $a = 0,97 \text{ m}$, $b = 1,15 \text{ m}$, $c = 5,95 \text{ m}$ / 1500 kg
 pack 2: $a = 1,03 \text{ m}$, $b = 1,15 \text{ m}$, $c = 5 \text{ m}$ / 1680 kg
 pack 3: $a = 0,98 \text{ m}$, $b = 1,15 \text{ m}$, $c = 5,25 \text{ m}$ / 1770 kg
 pack 4 (shingles): $a = 0,9 \text{ m}$, $b = 1,15 \text{ m}$, $c = 1,2 \text{ m}$ / 700 kg



wooden parts untreated
 stairs excluded



corner: windblock



max. ridge height 390 cm



handle, lock + keys



PEFC certificate



ISO 9001
 ISO 14001

all measurements approximate * rights for changes reserved

www.luoman.fi